

MAY STREET

FIRST AVE


GROUND FLOOR PLANS


BDN Projects
 Studio 3, 64 Johnston St Tel: 03-9486 0154
 Collingwood 3066
 e-mail info@bdnprojects.com.au

Rev.	Description	Date	By

Rev.	Description	Date	By

PROJECT PROPOSED 5 UNIT DEVELOPMENT @ 38 MAY ST ALTONA NORTH 3025 FOR FEHMI BARAKAT				Drawing (No.) 10PD
Scale: 1:100 @ A1	Date: 210217	Drawn: MD	Project No. FB 0416	Cad No. FB 0416 PC

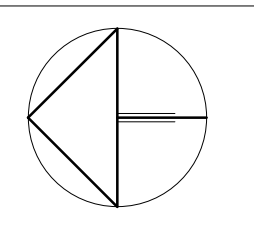

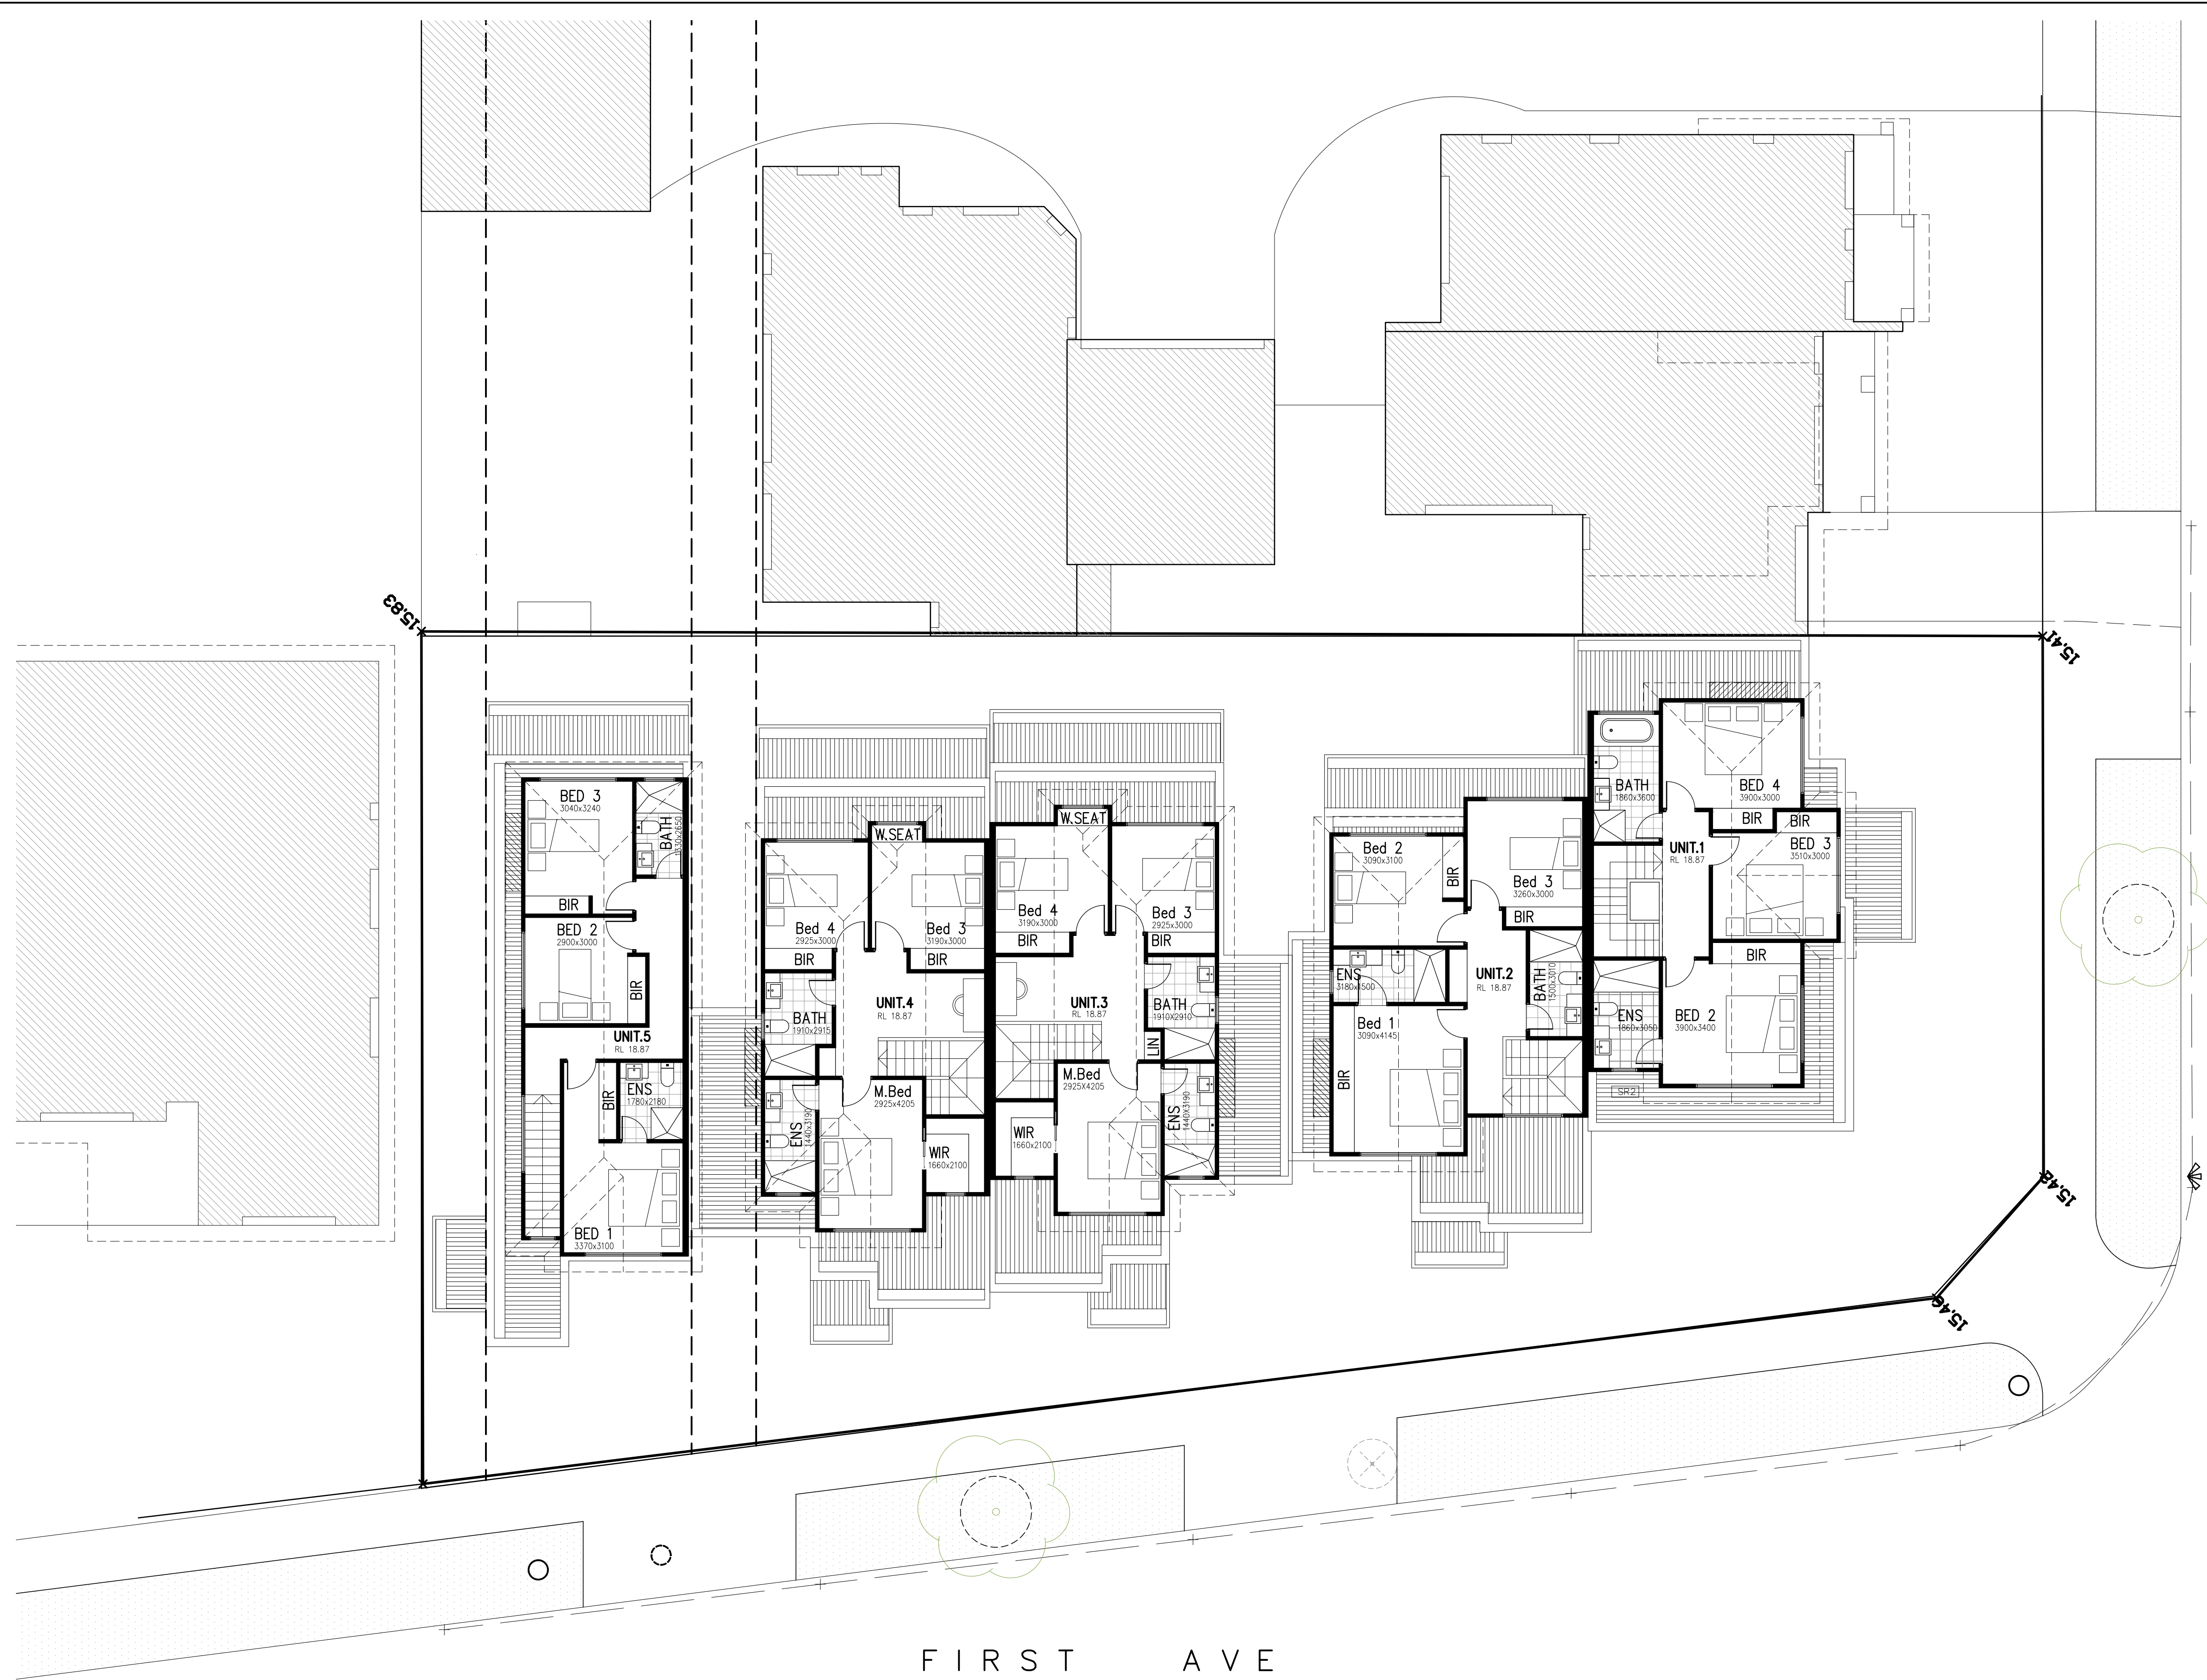

MAY STREET

FIRST AVE

FIRST FLOOR PLANS

BDN Projects
 Studio 3, 64 Johnston St Tel:03-9486 0154
 Collingwood 3066
 e-mail info@bdnprojects.com.au

REASON FOR ISSUE
 AUTHORIZATION
 by:
 VERIFICATION OF LATEST
 AMENDMENT
 by:


This drawing is copyright. It is the property of the Architect and must not be retained copied or used without the permission of the Architect. Do not scale from the drawings; refer to given dimensions. All dimensions must be checked on site before commencement of any work. Discrepancies shall be reported immediately to the Architect for interpretation. This document is to be read in conjunction with the other documents and specifications in this set.


Rev.	Description	Date	By

PROJECT
**PROPOSED 5 UNIT DEVELOPMENT @ 38 MAY ST
 ALTONA NORTH 3025 FOR FEHMI BARAKAT**

Scale: 1:100 @ A1 Date: 210217 Drawn: MD Project No: FB 0416 Cad No: FB 0416 PC

Drawing (No.)
11PD

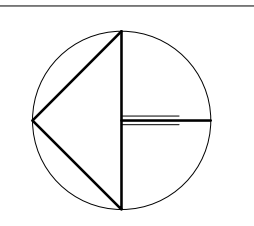


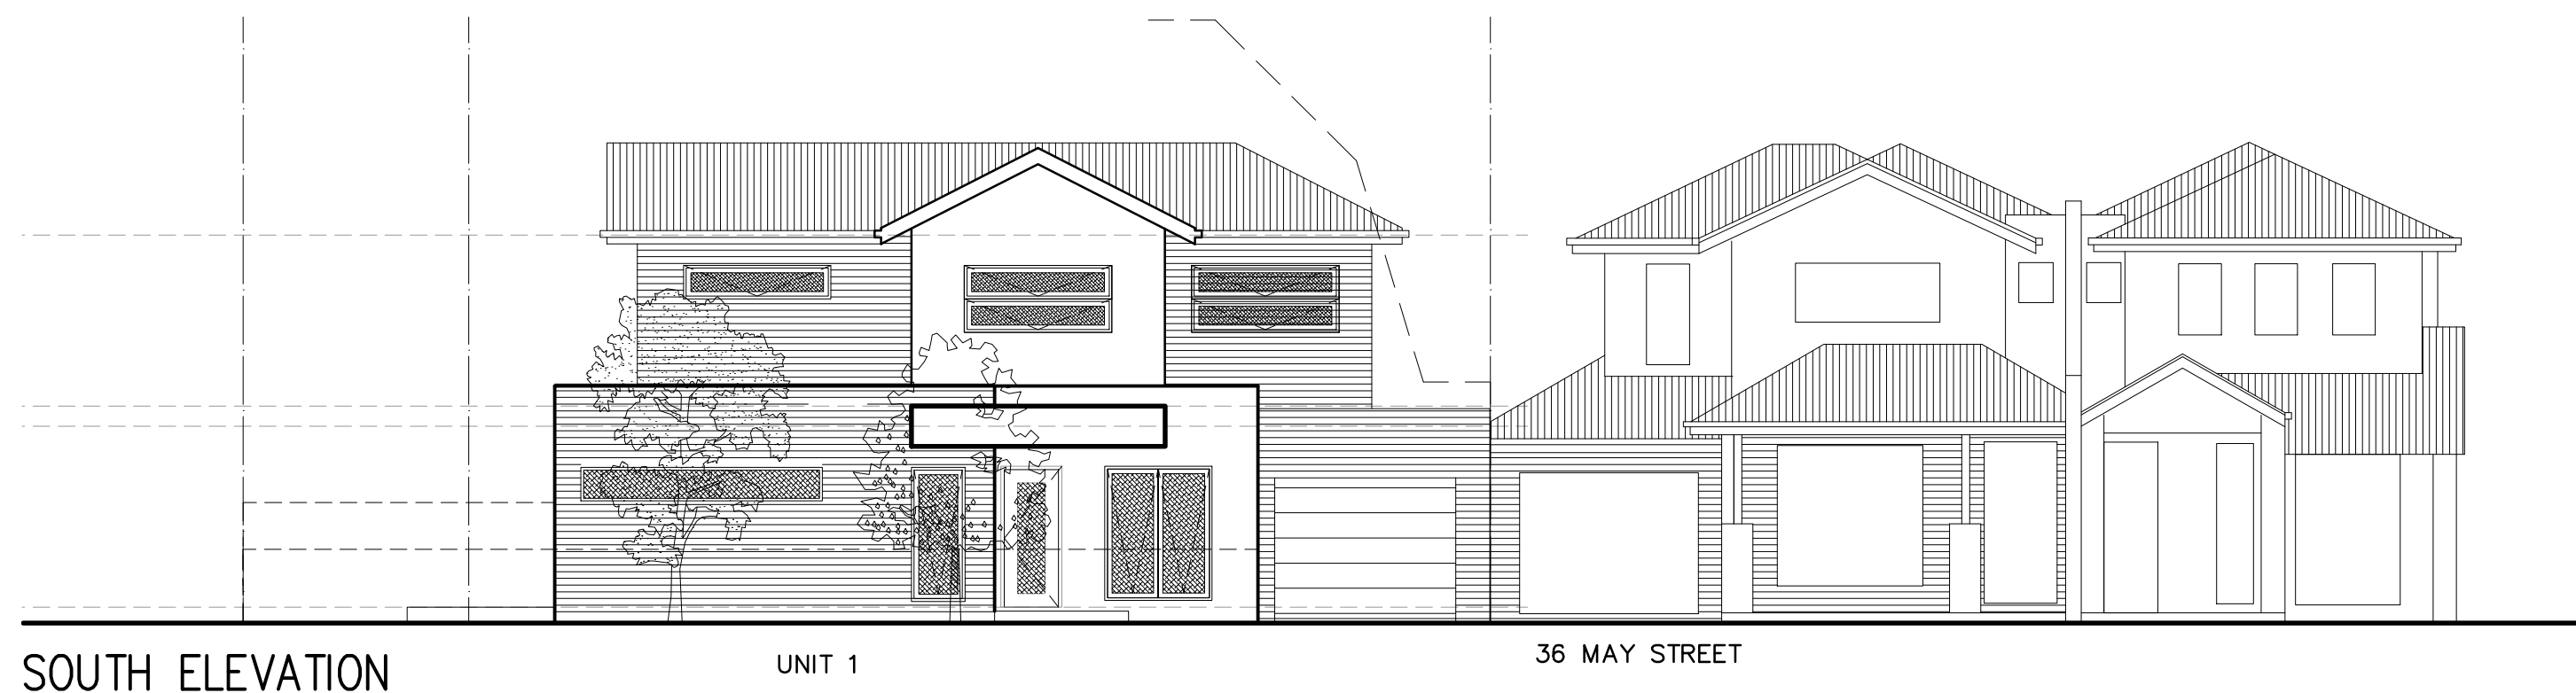

SOUTH ELEVATION

UNIT 1

36 MAY STREET

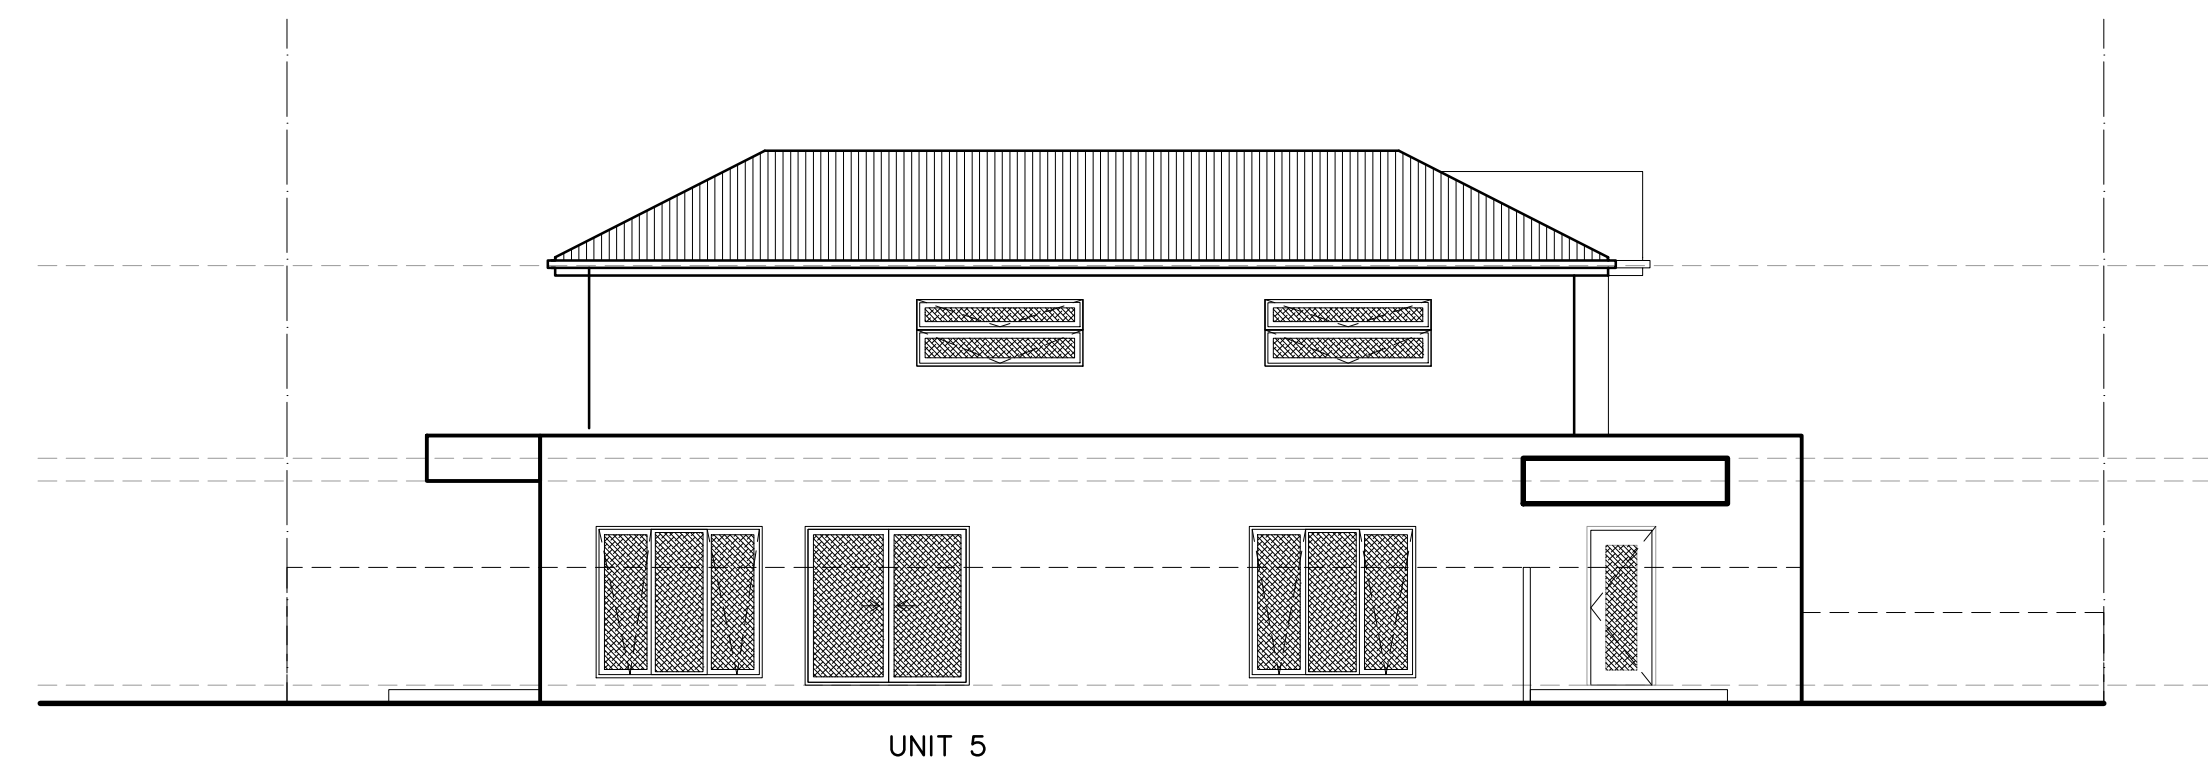

NORTH ELEVATION

UNIT 5



WEST ELEVATION (FIRST AVE)

80 FIRST AVE

UNIT 5

UNIT 4


UNIT 3

UNIT 2

UNIT 1



FRONT FENCE

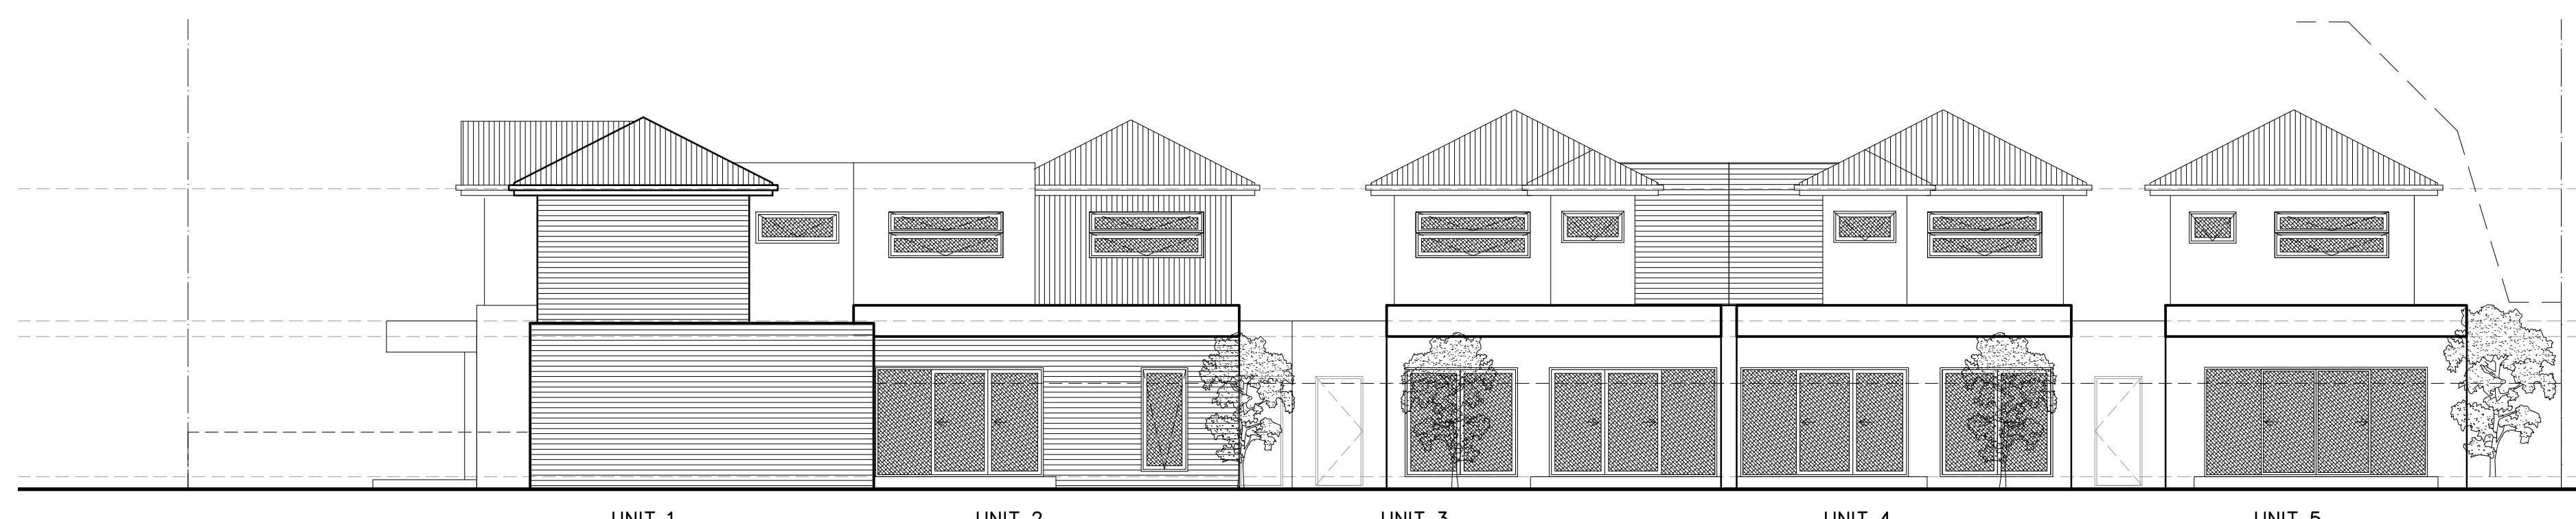

EAST ELEVATION (MAY STREET)

UNIT 1

UNIT 2

UNIT 3

UNIT 4

UNIT 5



BDN Projects

Studio 3, 64 Johnston St Tel:03-9486 0154
Collingwood 3066
e-mail info@bdnprojects.com.au

REASON FOR ISSUE
AUTHORISATION
by:
VERIFICATION OF LATEST
AMENDMENT
by:

This drawing is copyright. It is the property of the Architect and must not be retained copied or used without the permission of the Architect. Do not scale from the drawings; refer to given dimensions. All dimensions must be checked on site before commencement of any work. Discrepancies shall be reported immediately to the Architect for interpretation. This document is to be read in conjunction with the other documents and specifications in this set.

Rev.	Description	Date	By

PROJECT				Drawing (No.)
PROPOSED 5 UNIT DEVELOPMENT @ 38 MAY ST ALTONA NORTH 3025 FOR FEHMI BARAKAT				50PD
Scale:	Date:	Drawn:	Project No.	Cad No.
1:100 @ A1	210217	MD	FB 0416	FB 0416 PC